

FOR LEASE Foothills

WAREHOUSE / OFFICE

Bay 101, 8203 - 31st Street S.E.



2,250 Square Feet



Norcal Realty & Management Corp.

Suite 260, 3015 - 12th Street N.E.
Calgary, Alberta T2E 7J2
Phone: (403) 291-3010
Fax: (403) 291-3591
www.norcalgroup.com

Hardy Nielsen
Direct Tel: (403) 540-6332
hardy@norcalgroup.com

Kevin Deeks
Direct Tel: (403) 819-8331
kdeeks@norcalgroup.com

PROPERTY HIGHLIGHTS


101, 8203 - 31st Street S.E.

DISTRICT:	Foothills Industrial Park
LEGAL DESCRIPTION:	Plan 751LK; Block 2; Lot 6
ZONING:	I-G
BUILDING SIZE:	11,250 Square Feet
OFFICE:	900 Square Feet
WAREHOUSE:	1,350 Square Feet
LOADING:	1 - 12' x 12' Surface
CEILING HEIGHT:	18' clear
ELECTRICAL:	200 amps
MECHANICAL:	F / A Furnace and Warehouse unit heaters
LEASE RATE:	\$11.00 per Sq. Ft.
OPERATING COSTS:	\$3.12 per Sq. Ft. ("2018 Budget")
PROPERTY TAX:	\$3.29 per Sq. Ft.
AVAILABLE:	June 2018
FEATURES:	Excellent access to Glenmore Trail.



FLOOR PLAN

101, 8203 - 31st Street S.E.

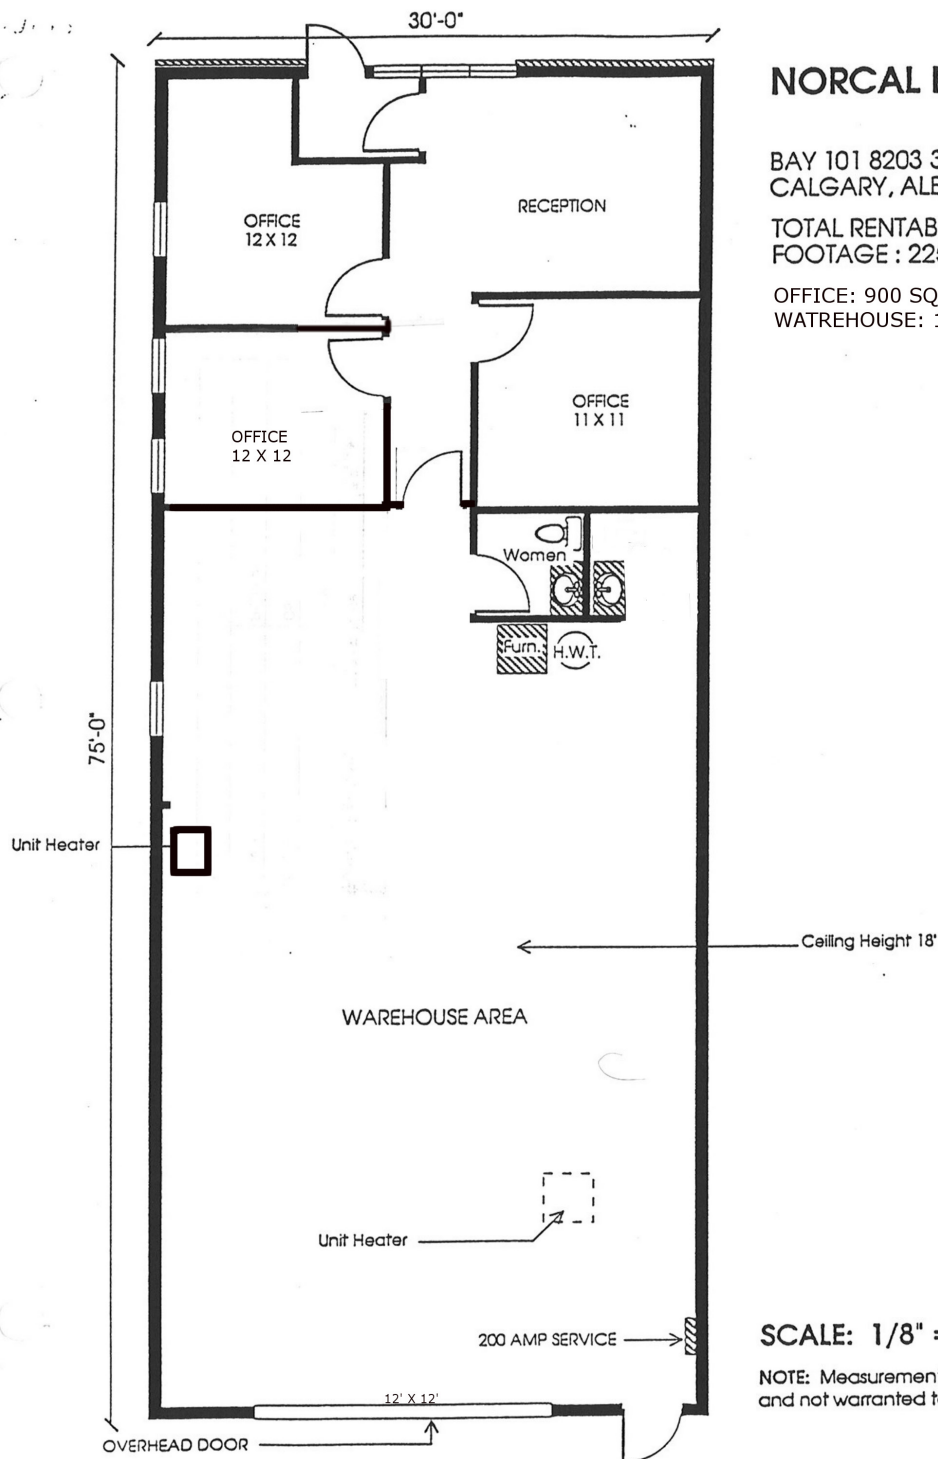

NORCAL REALTY

BAY 101 8203 31 STREET S.E.
CALGARY, ALBERTA

TOTAL RENTABLE SQUARE
FOOTAGE : 2250 SQ FT


OFFICE: 900 SQ. FT.
WATREHOUSE: 1,350 SQ. FT.

SCALE: 1/8" = 1'-0"

NOTE: Measurements are approximate
and not warranted to be exact

CITY MAP

101, 8203 - 31st Street S.E.

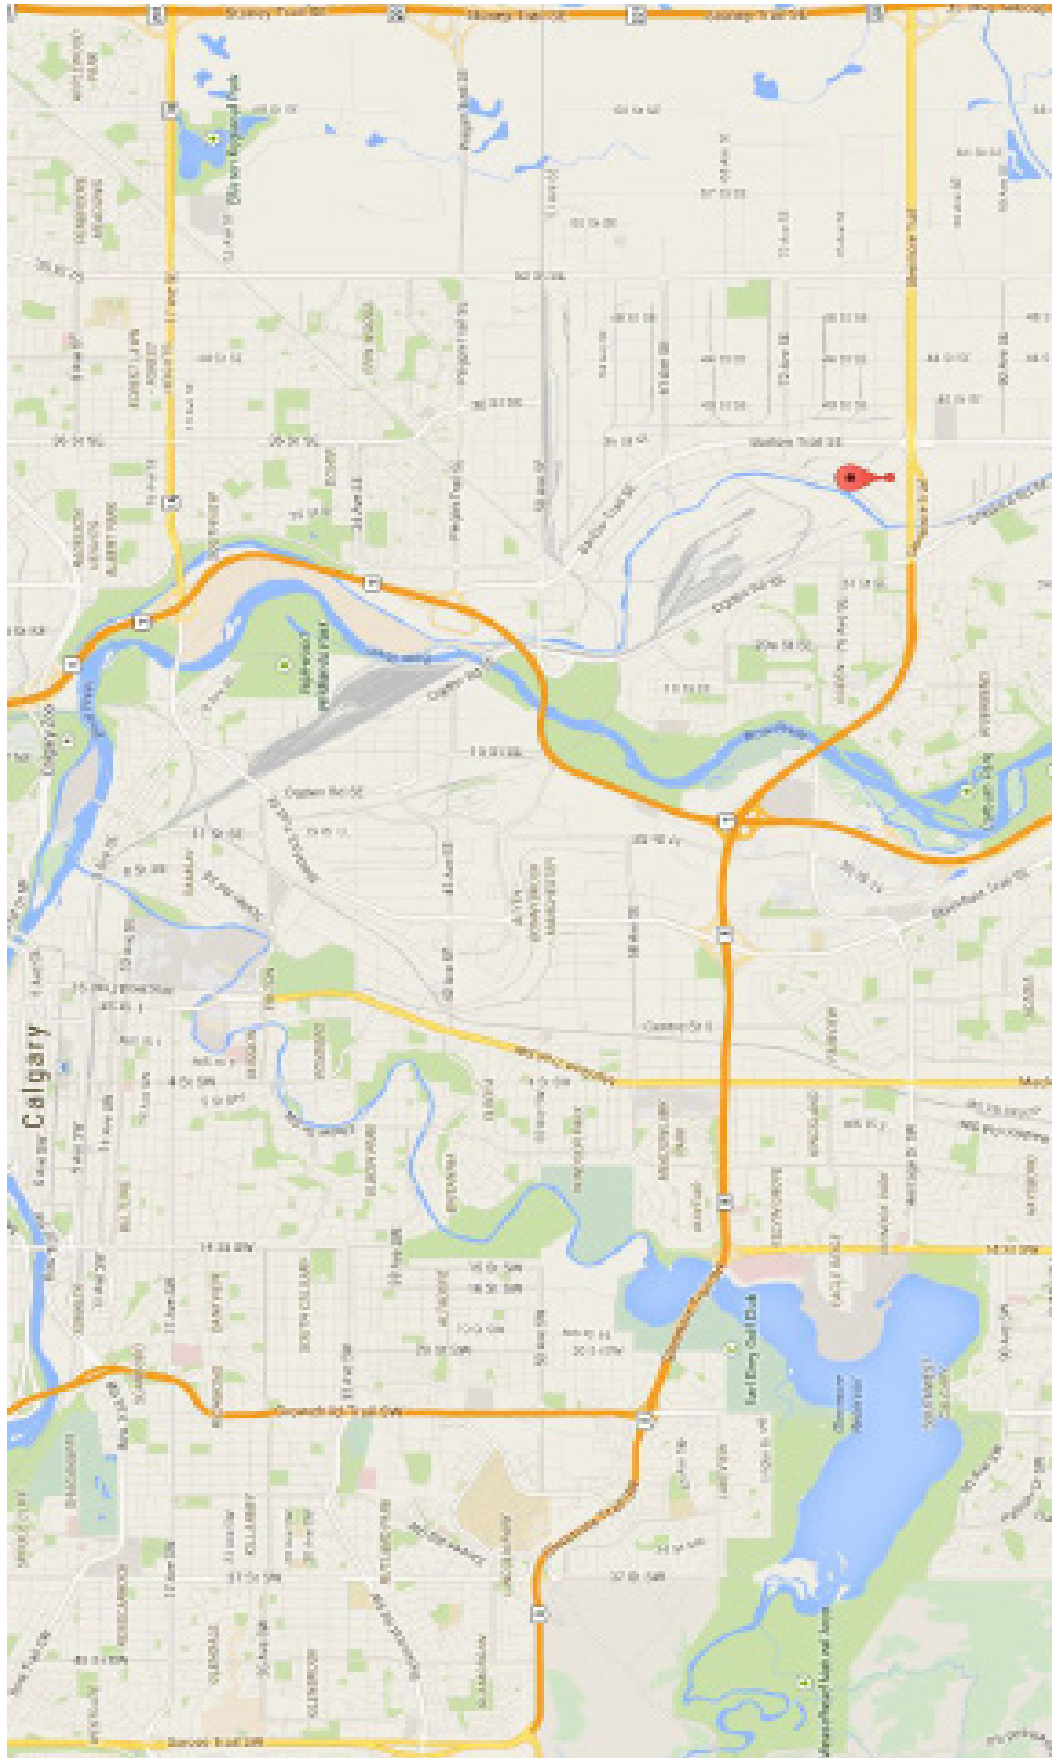

AERIAL VIEW

101, 8203 - 31st Street S.E.

